



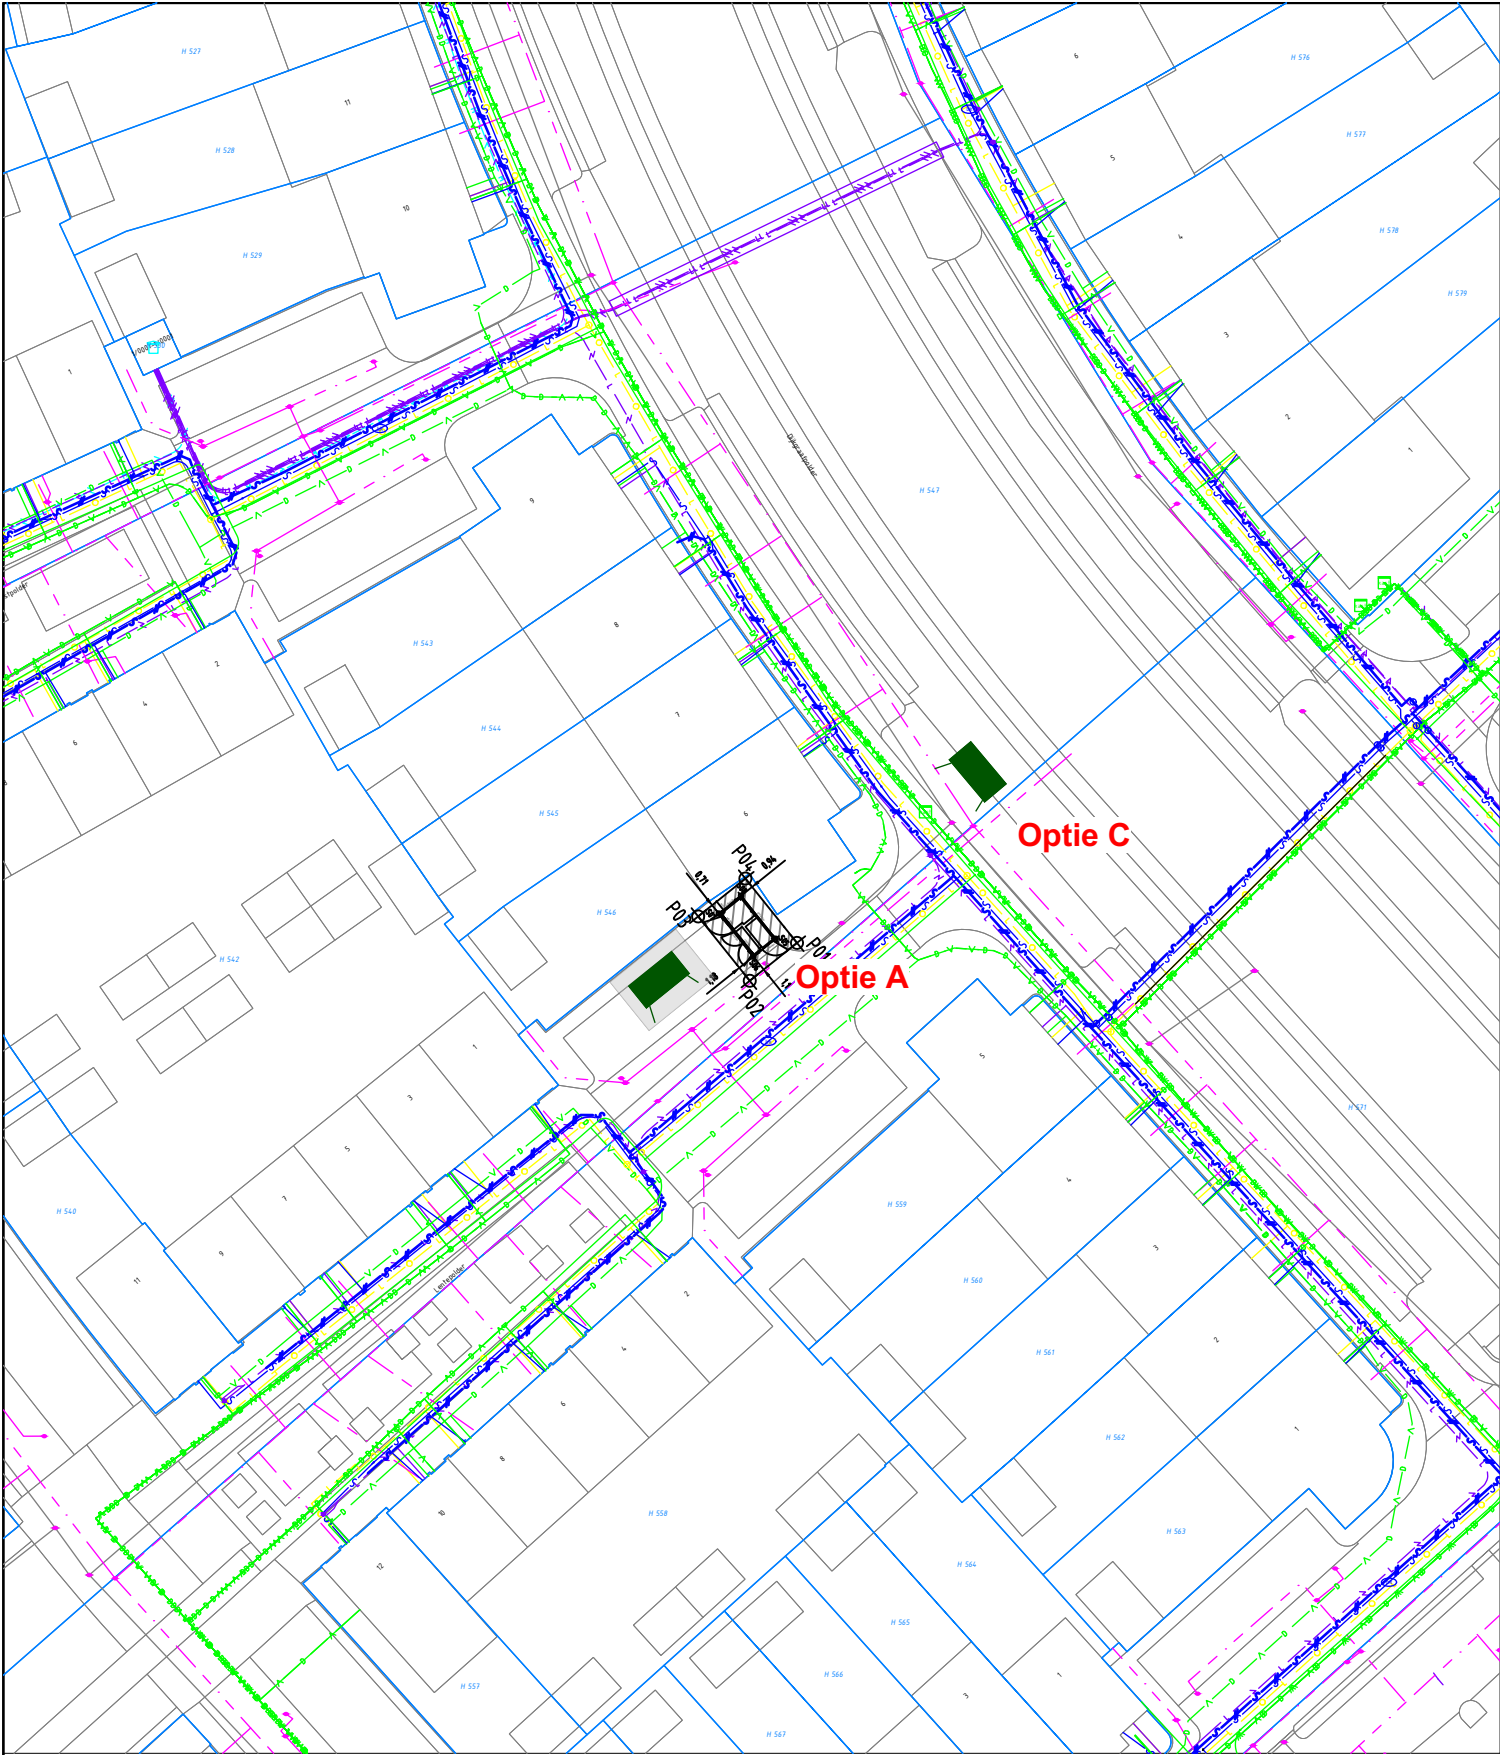

Kadastrale kaart

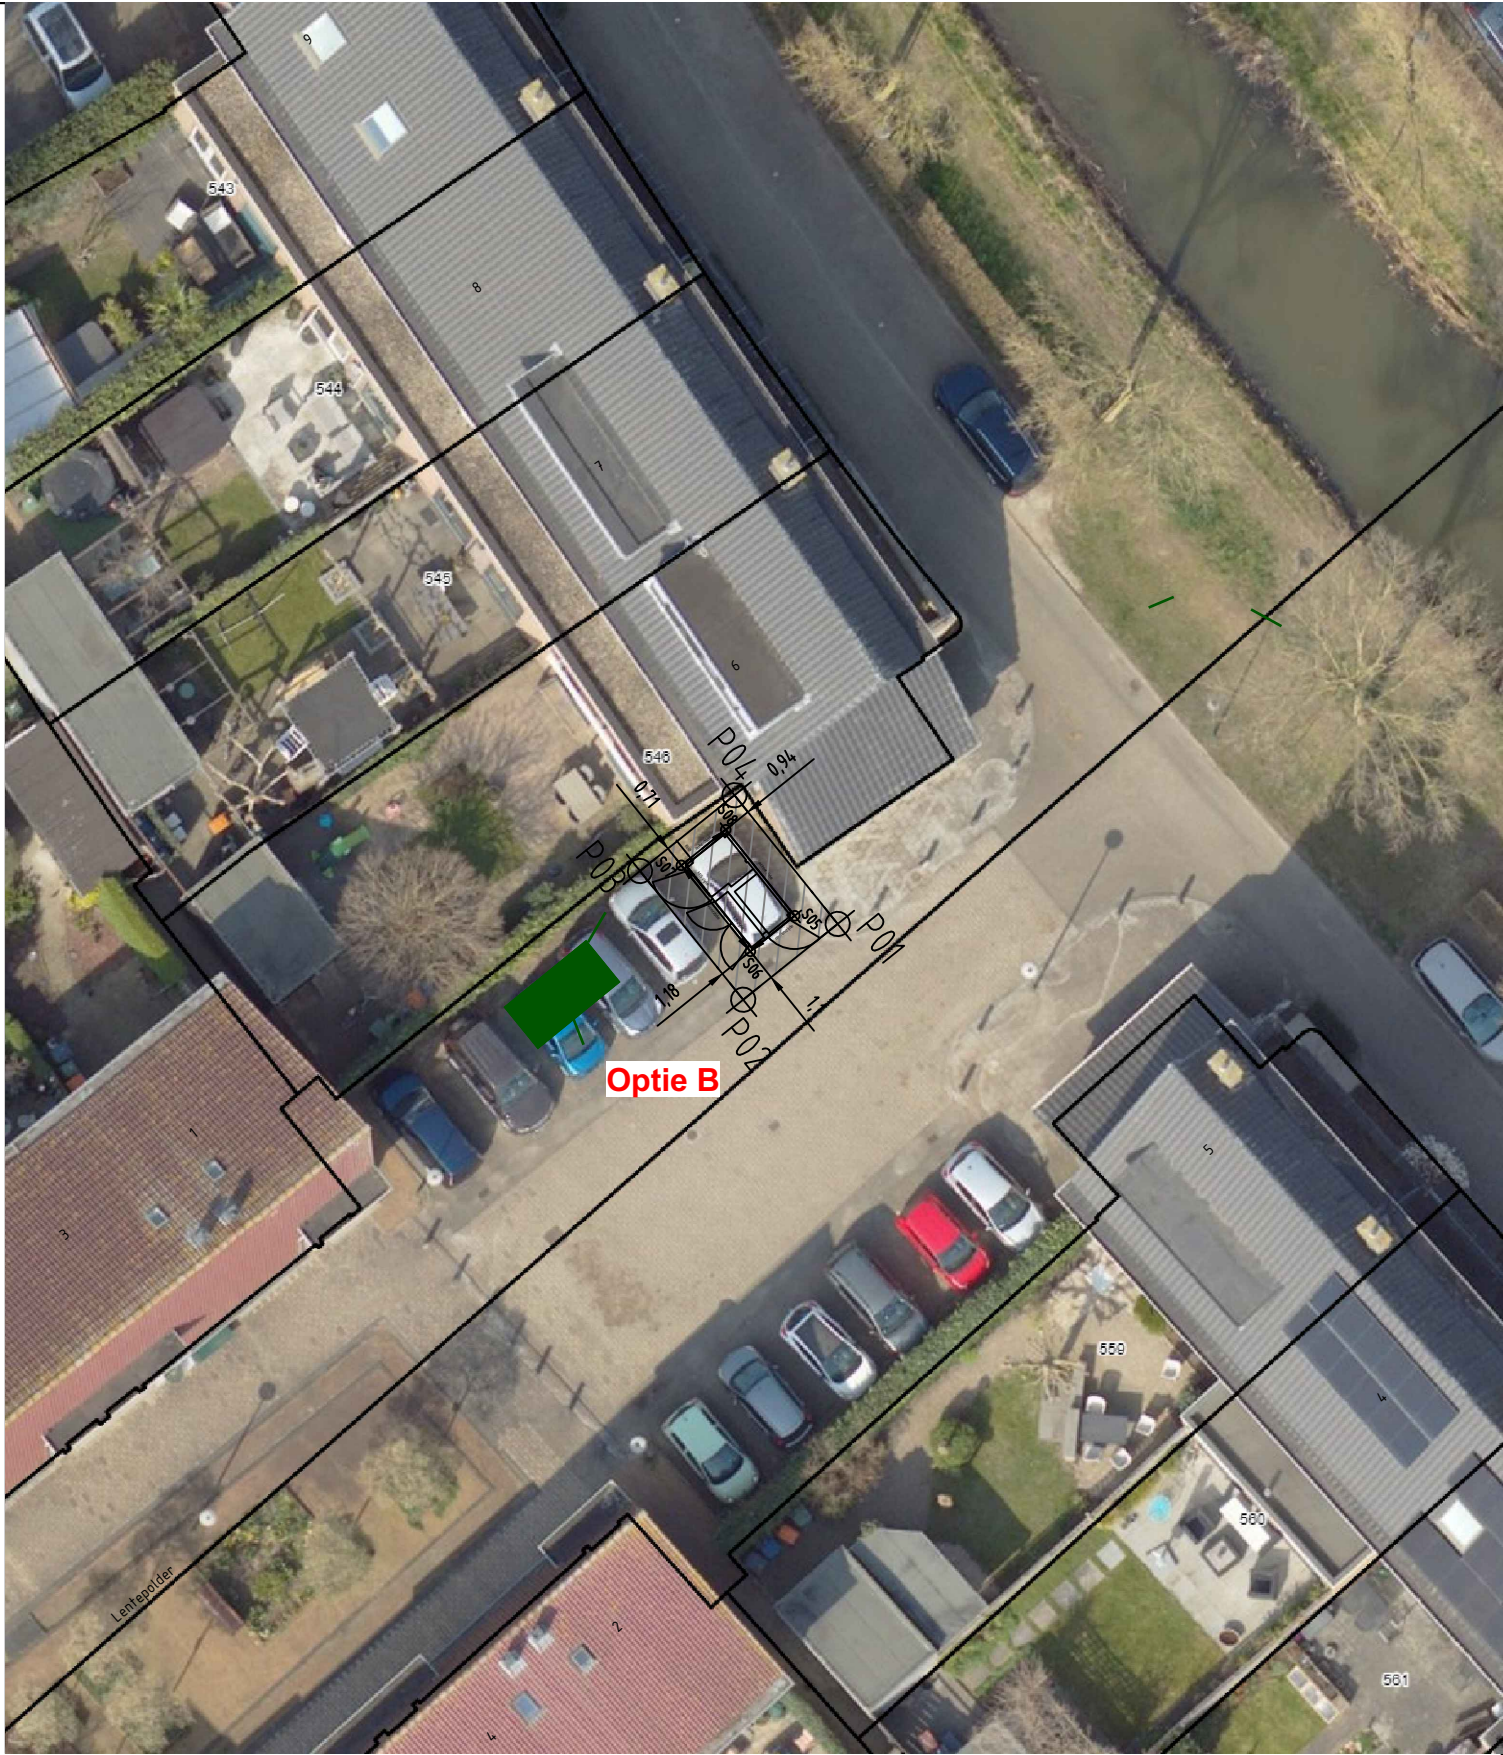

Luchtfoto (1:250)

Oppervlakte aan te kopen grond: 21.85 m ²	Coördinaten		
Kadastrale gemeentecode: HTN	NR	Position X	Position Y
Sectie: H Perceelnummer: 547	P01	139488.85	447191.67
	P02	139490.59	447188.06
Type Station: Pacto 25	P03	139485.67	447185.69
	P04	139483.93	447189.30
Opmerkingen: n.v.t.	S05	139488.27	447190.34
	S06	139489.08	447188.65
	S07	139485.80	447187.07
	S08	139484.98	447188.76

		Wijz: #0		Get: R. Brands	
STEDIN		Datum: 3-4-2024		Gec:	
Formaat: A3		Project: HOU Buurtaanpak Polders MSR 1		Ordernr:	
Schaal: 1:500		Documentnr: NNB-0000-225		Status: In bewerking	
Volgend bladnr: N.v.t.		Bladnr: 225			

NNB Nader te bepalen
... Houten
Plaatsen Pacto 25 (MSR 1)
Aan te kopen grond tekening station E